

**THE RUIZ**  
SCALE: N.T.S.

Revisions	

**METALS USA™**

BUILDING PRODUCTS

2900 PATIO DRIVE  
HOUSTON, TEXAS 77017  
PH# (713) 946-9000  
FAX# (713) 947-9706

**THE RUIZ MODEL**

DESIGN LOADS AND BUILDING CODE REQUIREMENTS:

LIVE LOAD:  
WIND LOAD:  
CODE :

PROJECT:  
**THE RUIZ MODEL**

CUSTOMER:  
**METALS USA BUILDING PRODUCTS**

Drawn By: **HLT**

Check By: \_\_\_\_\_

Date: \_\_\_\_\_


Filename: \_\_\_\_\_

Scale: \_\_\_\_\_ Page # **1**



**FRONT ELEVATION**

SCALE: N.T.S.

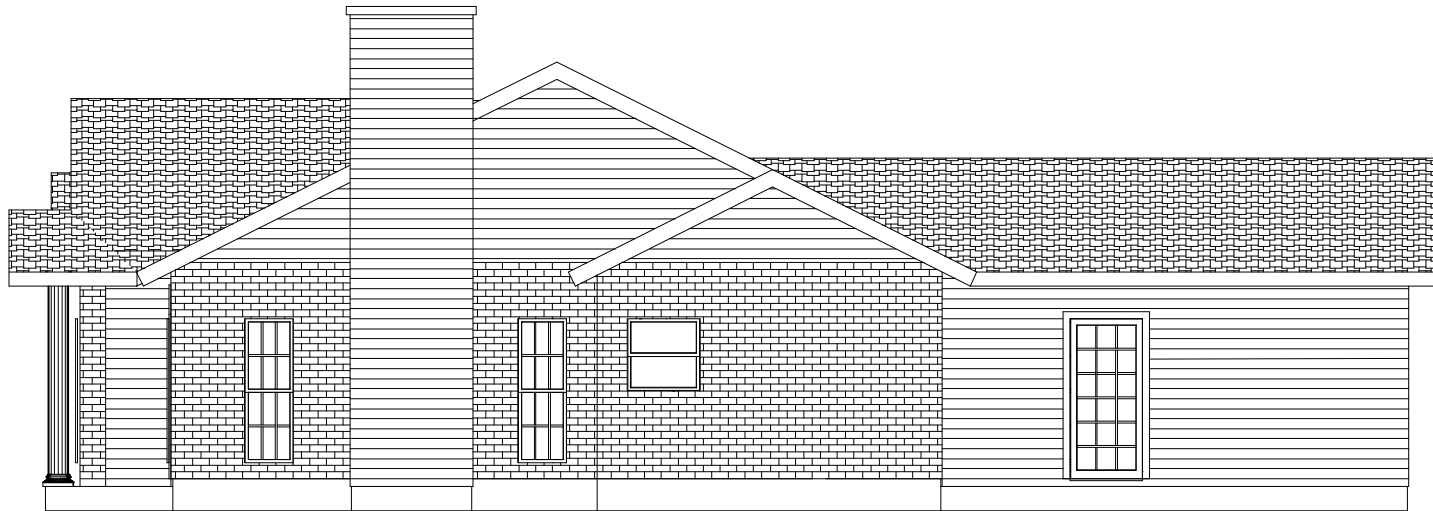

**RIGHT ELEVATION**

SCALE: N.T.S.

Revisions



BUILDING PRODUCTS

2900 PATIO DRIVE  
HOUSTON, TEXAS 77017  
PH# (713) 946-9000  
FAX# (713) 947-9706

DESIGN LOADS AND  
BUILDING CODE  
REQUIREMENTS:

LIVE LOAD:  
WIND LOAD:  
CODE :

PROJECT:

THE RUIZ  
MODEL

CUSTOMER:

METALS USA  
BUILDING  
PRODUCTS

Drawn By: HLT

Check By


Date

Filename

Scale


Page #

2

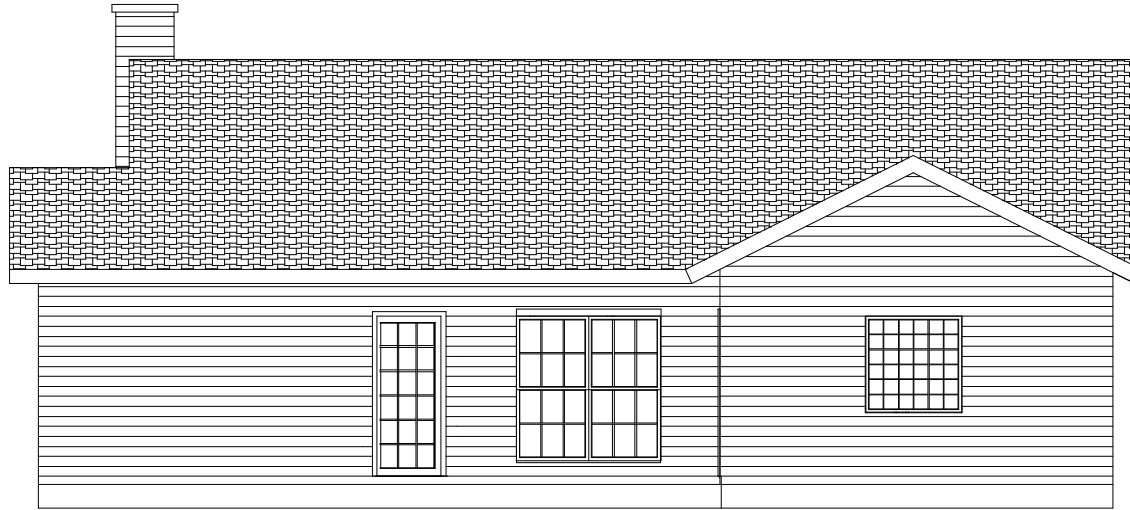

**BACK ELEVATION**

SCALE: N.T.S.

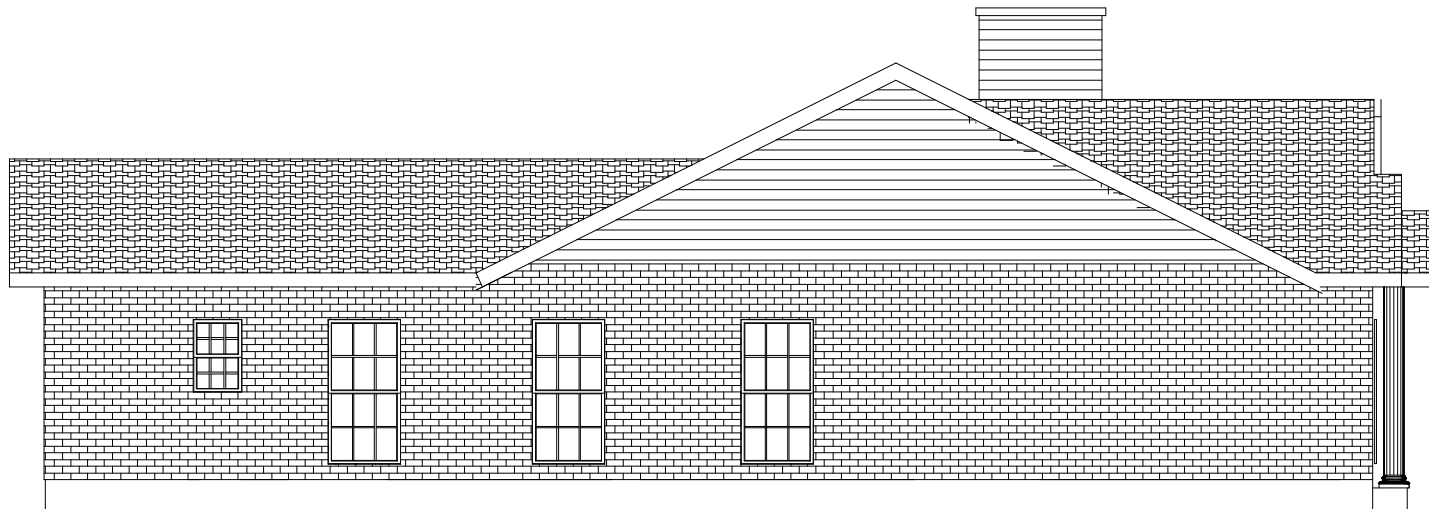

**LEFT ELEVATION**

SCALE: N.T.S.

Revisions



BUILDING PRODUCTS

2900 PATIO DRIVE  
HOUSTON, TEXAS 77017  
PH# (713) 946-9000  
FAX# (713) 947-9706

DESIGN LOADS AND  
BUILDING CODE  
REQUIREMENTS:

LIVE LOAD:  
WIND LOAD:  
CODE :

PROJECT:

THE RUIZ  
MODEL

CUSTOMER:

METALS USA  
BUILDING  
PRODUCTS

Drawn By: HLT

Check By

Date

Filename

Scale

Page #

3